


TO/FROM HALL 4

TO/FROM HALL 5

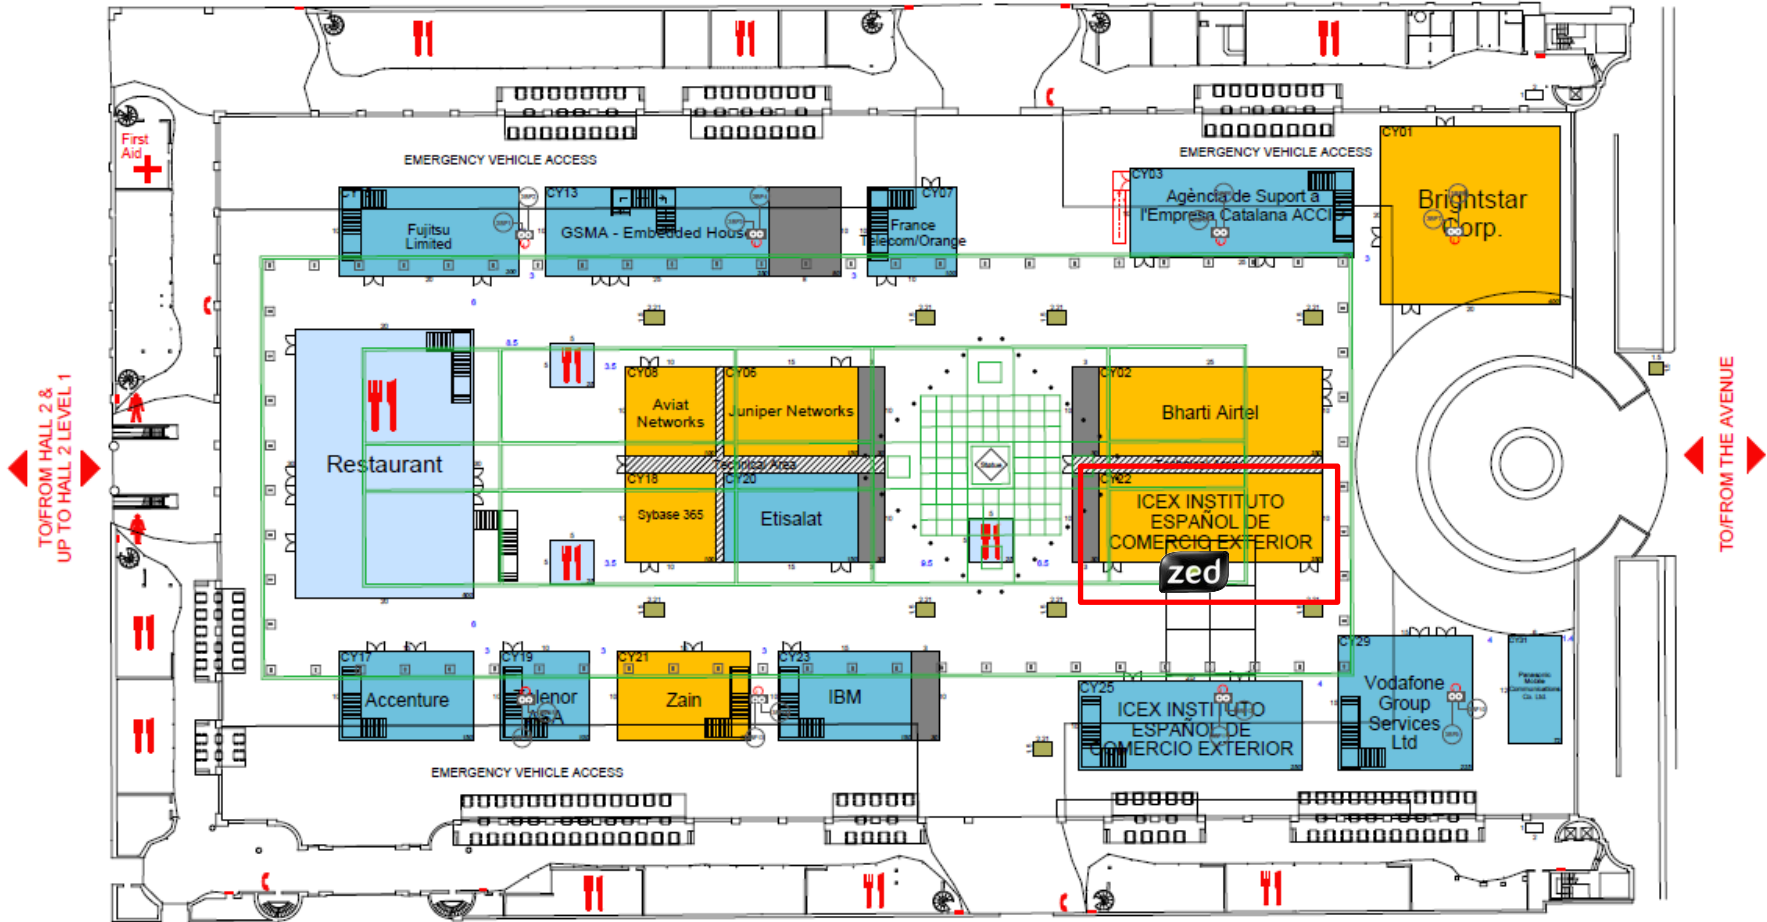



TO/FROM HALL 2 &
UP TO HALL 2 LEVEL 1

TO/FROM THE AVENUE

Issue Number : 6941
Issue Date : 30 Jan 2012
Scale : N.T.S.



Courtyard

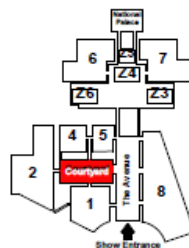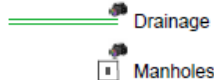

TO/FROM HALL 1

Access to Services

If this is Space only, please allow access to the services 24h.

If this is Shell Scheme stands, it is possible that you will have a curtain rather than a panel to allow access.

- Double Deck
- Points List
- Terrace
- Catering
- Advertising
- Internet Boxes
- Outdoor Exhibition